

Project:

Durango 28' Tiny House

Date:
August 29, 2022




Drawn By:
Kevin West, Homestead Tiny House Co.



HOMESTEAD TINY HOUSE CO.

www.homesteadtinyhouse.com
1018 Branch Dr • Alpharetta GA • 30004 • 470-448-3480

© Homestead Tiny House Co. All Rights Reserved.

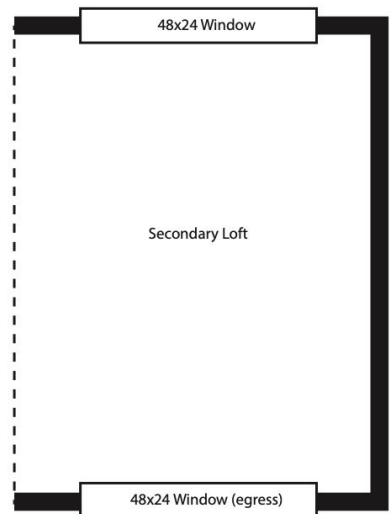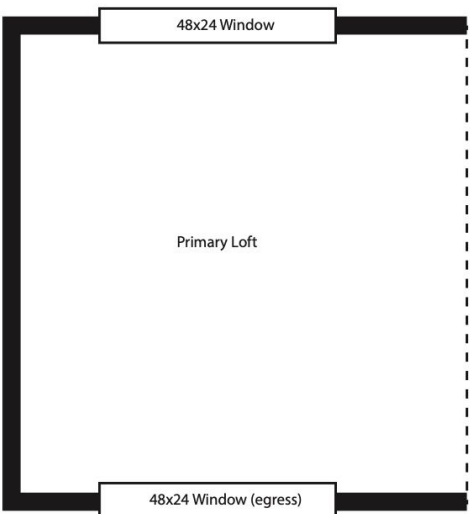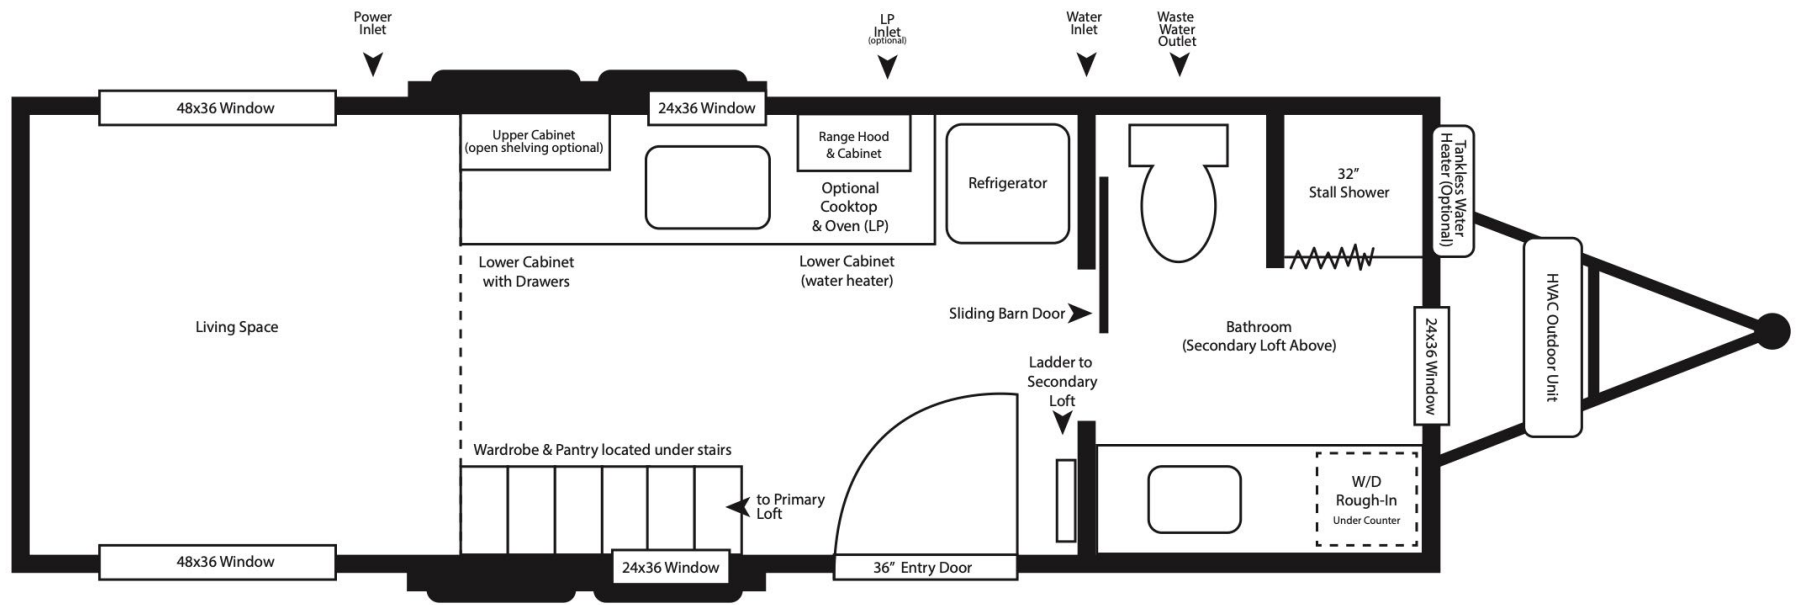

Project:
Durango 24' Tiny House

Date:
 August 29, 2022

Drawn By:
 Kevin West, Homestead Tiny House Co.



HOMESTEAD TINY HOUSE CO.
 www.homesteadtinyhouse.com
 1018 Branch Dr • Alpharetta GA • 30004 • 470-448-3480
 © Homestead Tiny House Co. All Rights Reserved.