

Project:

Longmont 20' x 10' Tiny House

Date:
December 21, 2021


Drawn By:
Kevin West, Homestead Tiny House Co.



HOMESTEAD TINY HOUSE CO.

www.homesteadtinyhouse.com
1018 Branch Dr • Alpharetta GA • 30004 • 470-448-3480

© Homestead Tiny House Co. All Rights Reserved.

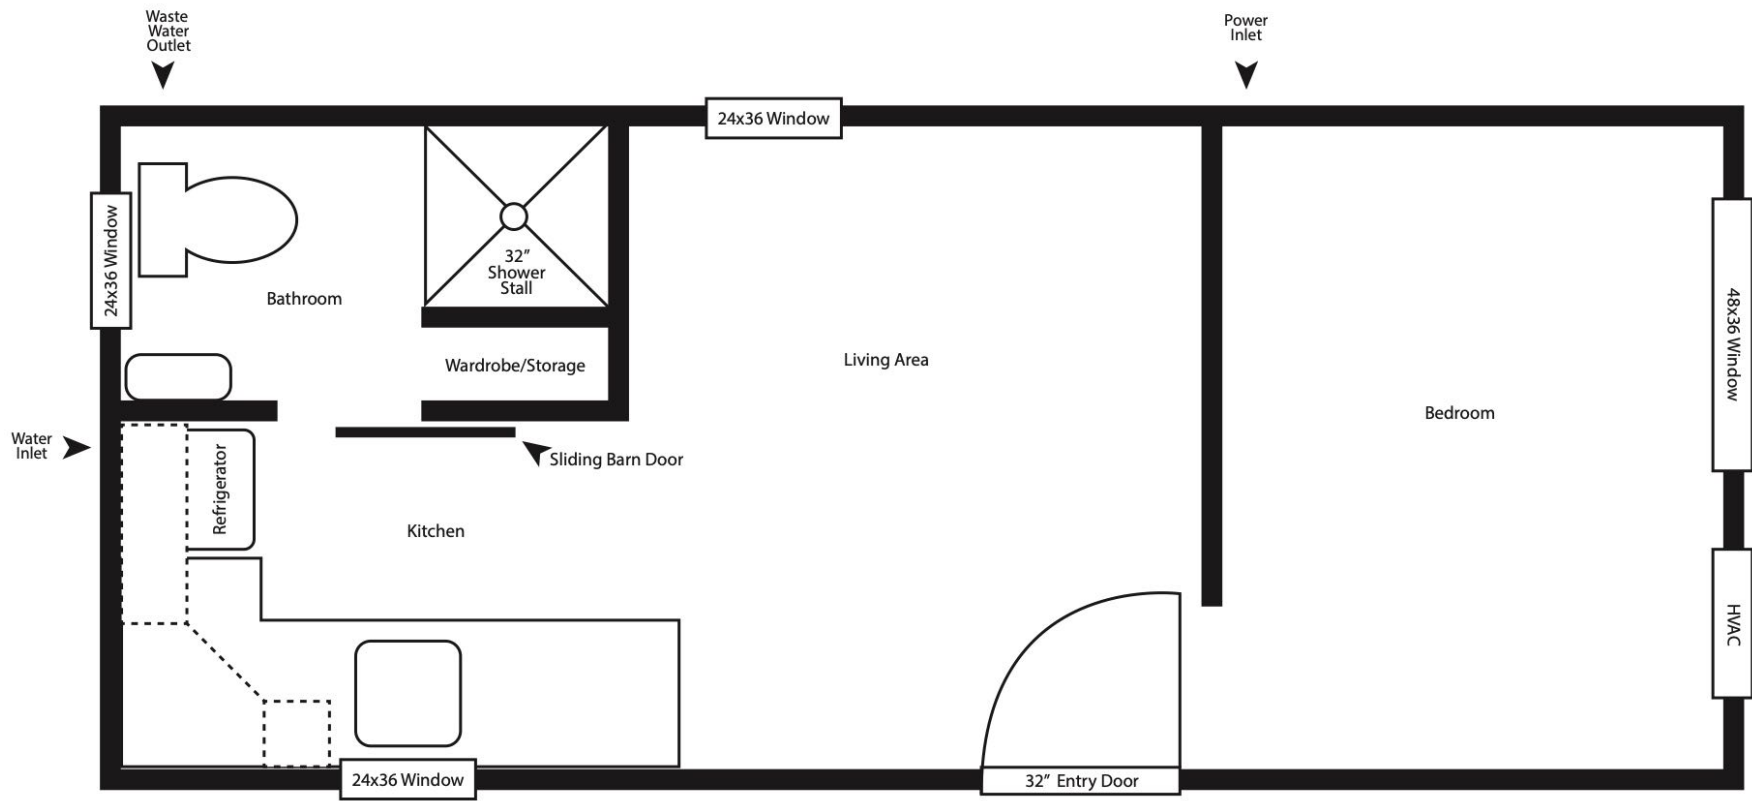

Project:

Longmont 24' x 10' Tiny House

Date:
December 21, 2021

Drawn By:
Kevin West, Homestead Tiny House Co.



HOMESTEAD TINY HOUSE CO.

www.homesteadtinyhouse.com
1018 Branch Dr • Alpharetta GA • 30004 • 470-448-3480

© Homestead Tiny House Co. All Rights Reserved.